
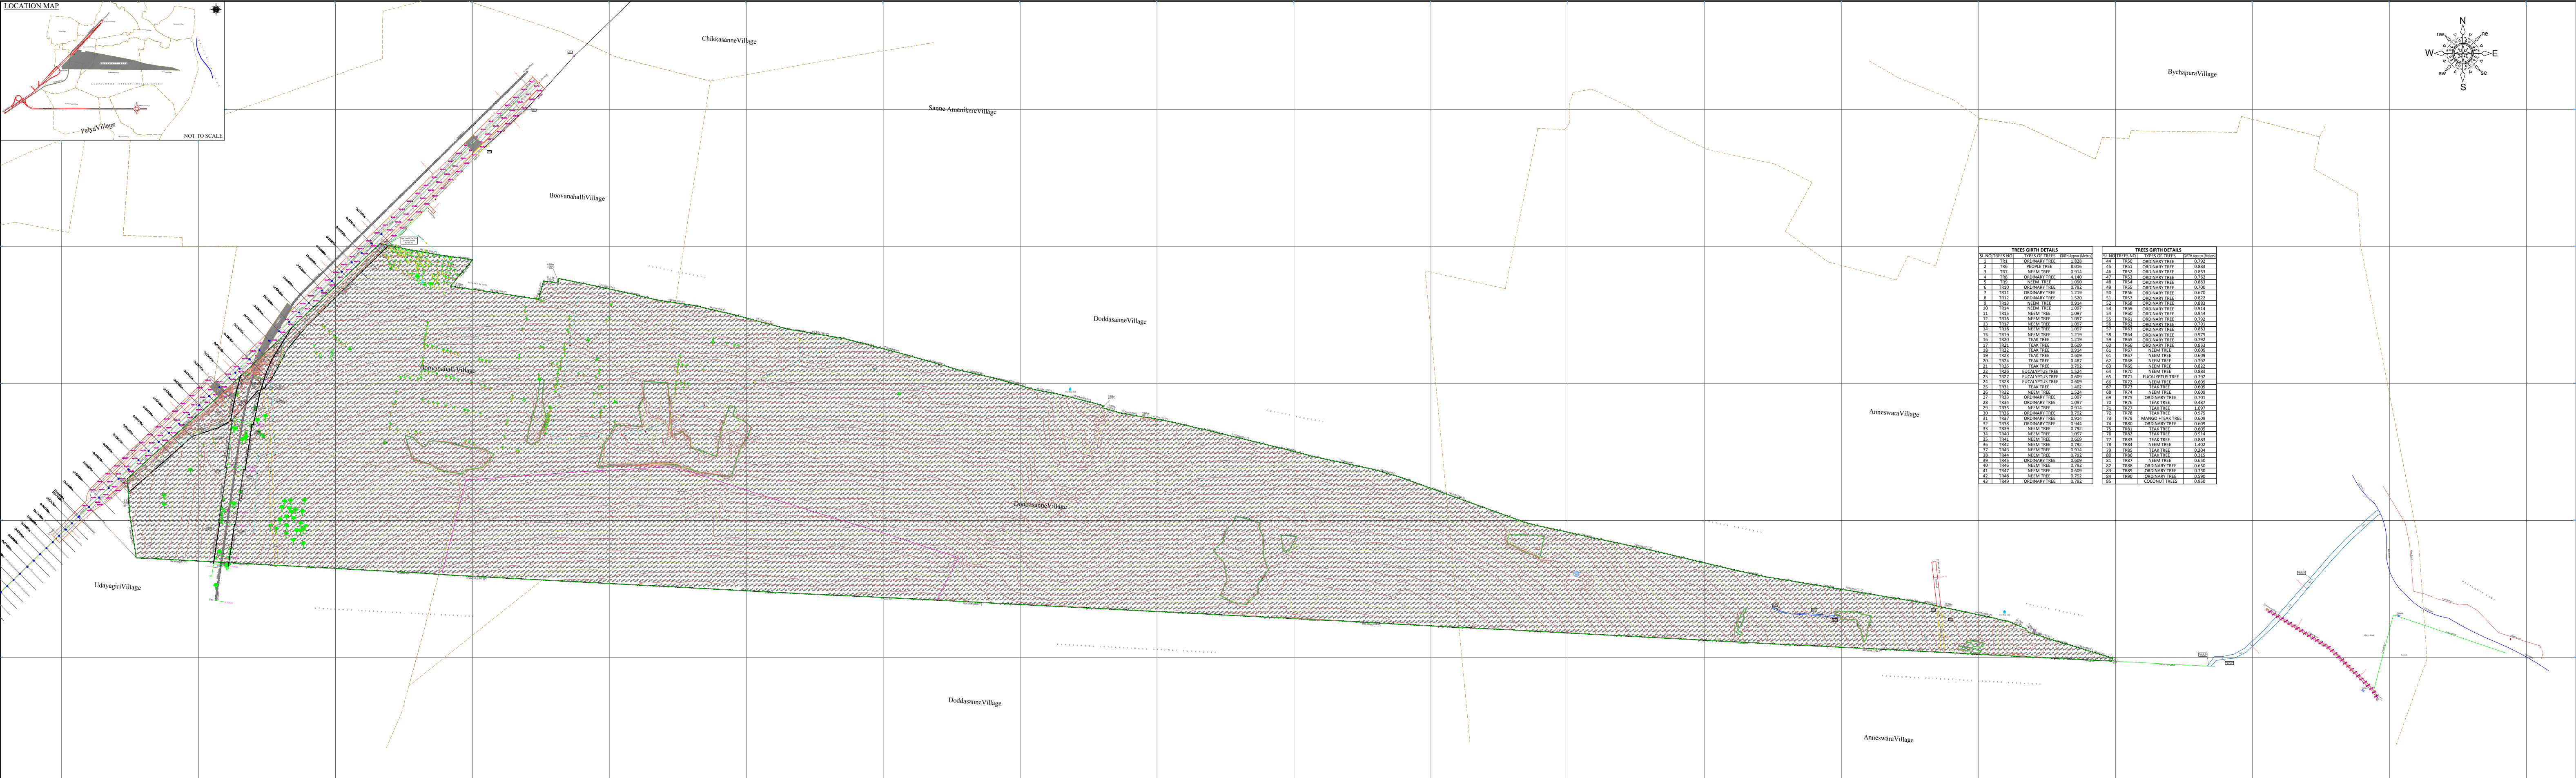
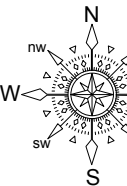


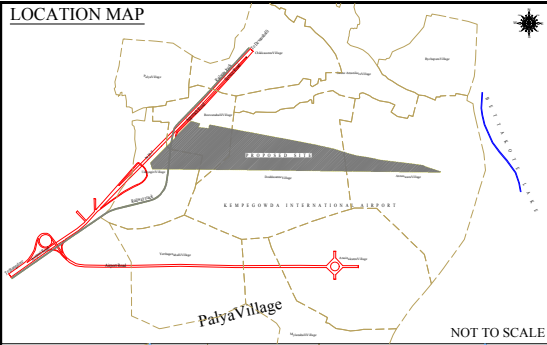

TREES GIRTH DETAILS				TREES GIRTH DETAILS			
SL. NO	TREE'S NO.	TREE'S TYPE	GIRTH (mm)	SL. NO	TREE'S NO.	TREE'S TYPE	GIRTH (mm)

TITLE:-

Topographical Land Survey For The
Bengaluru Signature Business Park
@
Devanahalli

CLIENT:-

KSIIDC
Karnataka State Industrial and
Infrastructure Development Corporation
Limited

LEGEND

Bench Mark	Electric Pole	Building	Spot	Tree	Open Well
Boundary	Drain	Bore Well	Compound Wall	Railway Stone	Gate
Coconut Tree	Eucalyptus	Leak	Ordinary Trees	Cutting Top	Fence
Asphalt Road	Mud Road	Vertex	N.H	Chainage	Levels
Contour					

SCALE:-

1:1000 (1Cm = 10 M)


Season: August - 2016


Reff: [Storage/Survey/Devanahalli 25_08_16](#)

Drawing No:- SG:043 - R1

Notes:-

1. All Dimension & levels are in meters,
2. A Bench mark has been established on Railway Bridge Top as shown and assigning it to a +T.B.M-9 898.042 arbitrarily
3. Spot levels have been taken at 10m interval and 0.5m contours

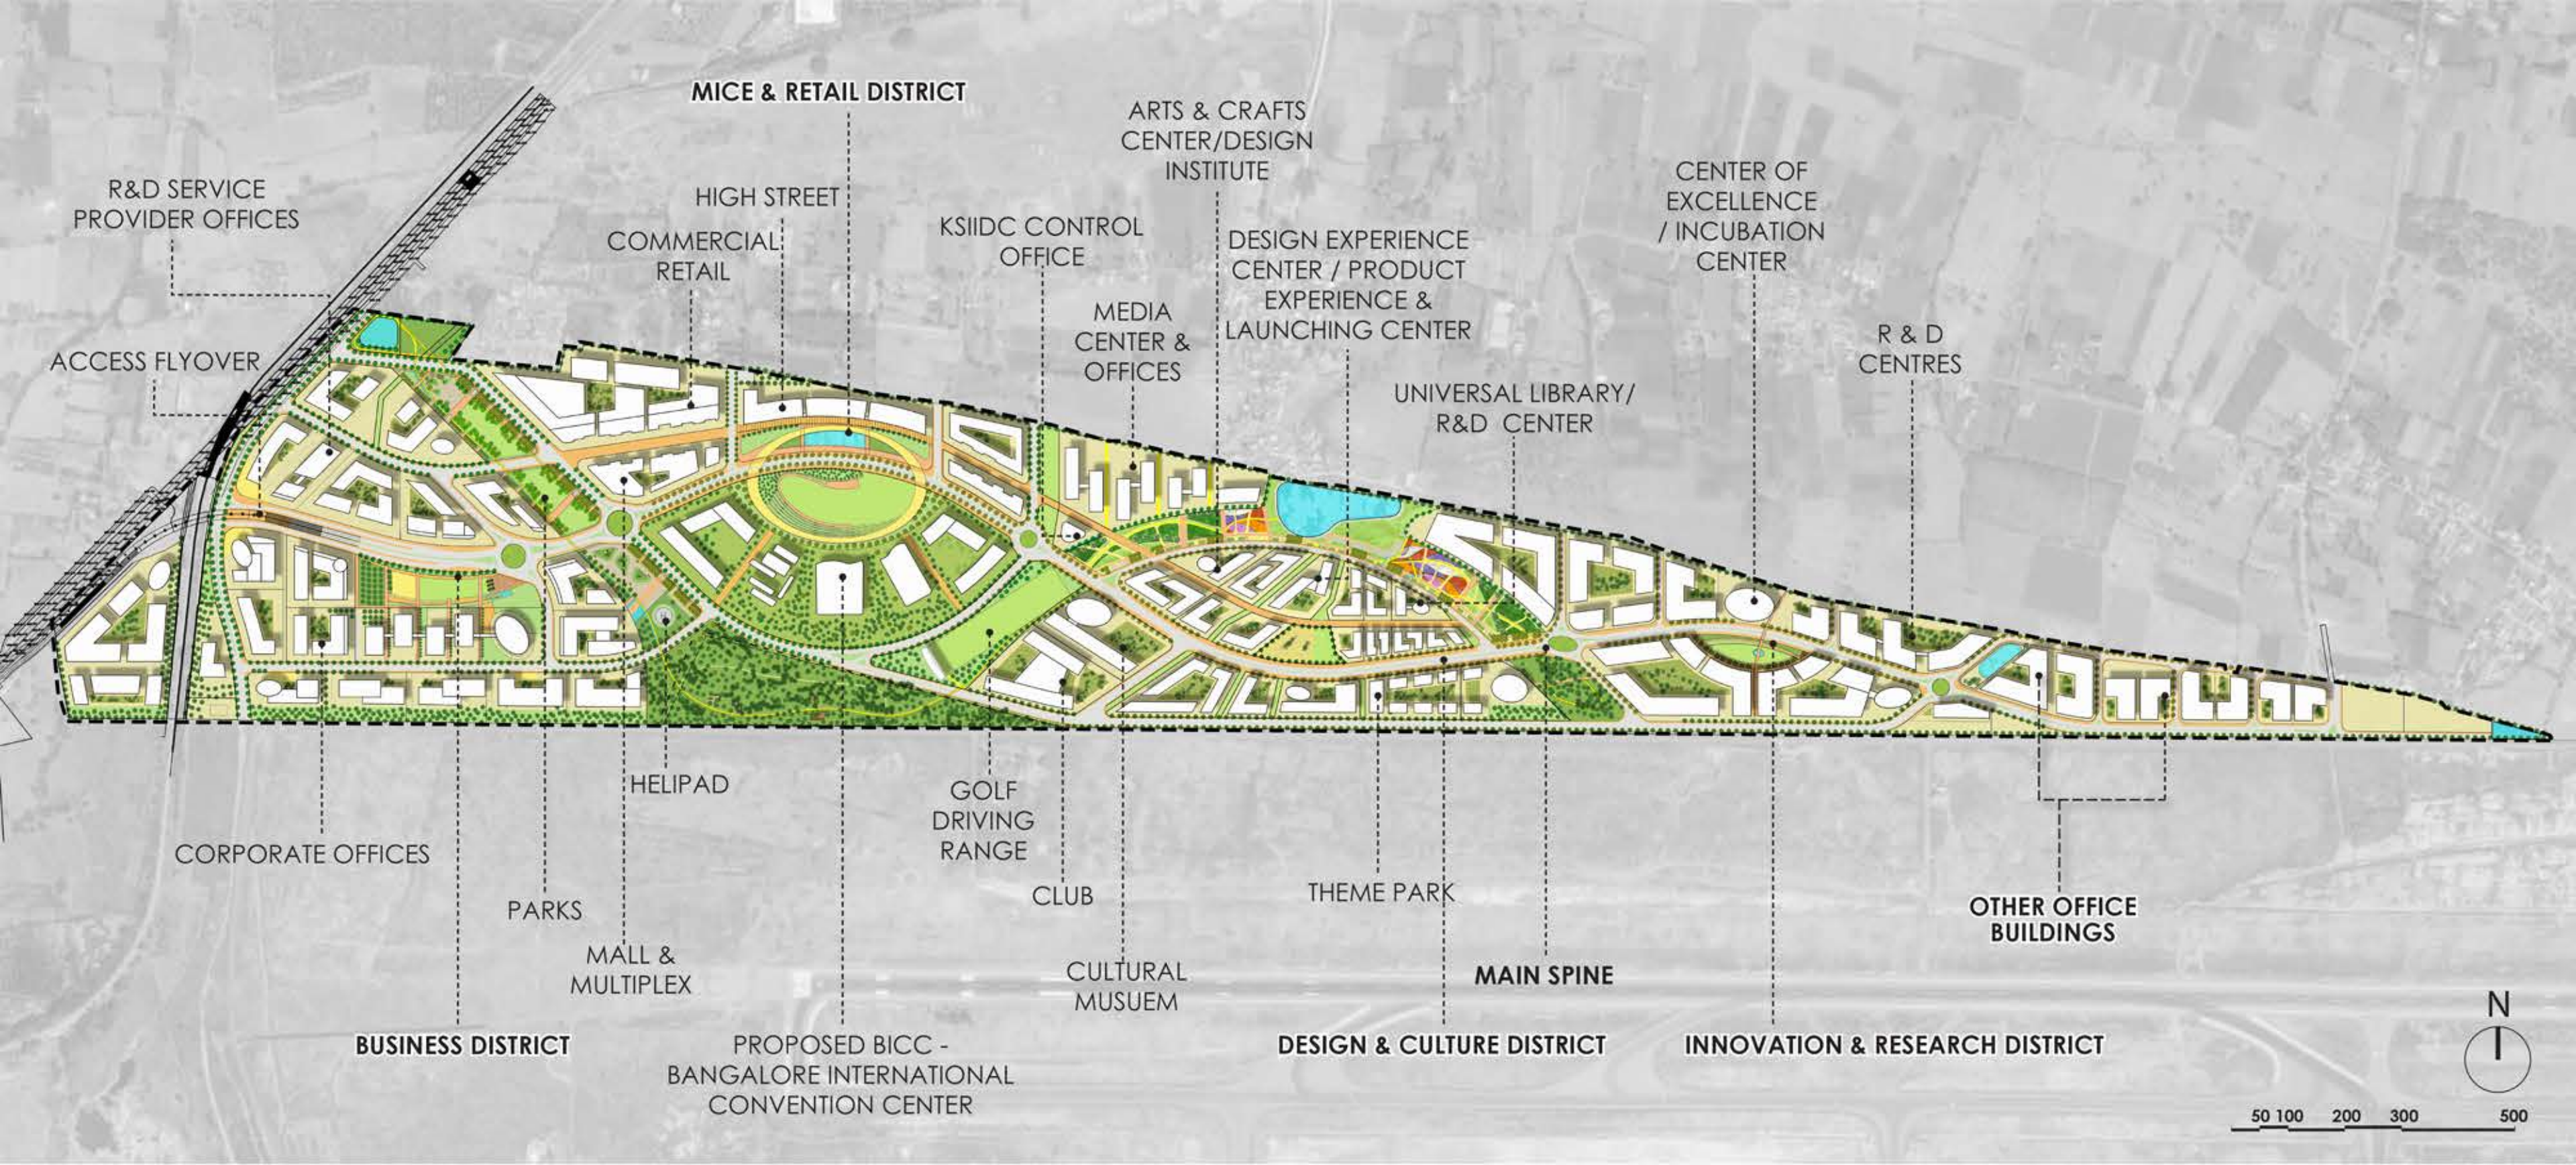

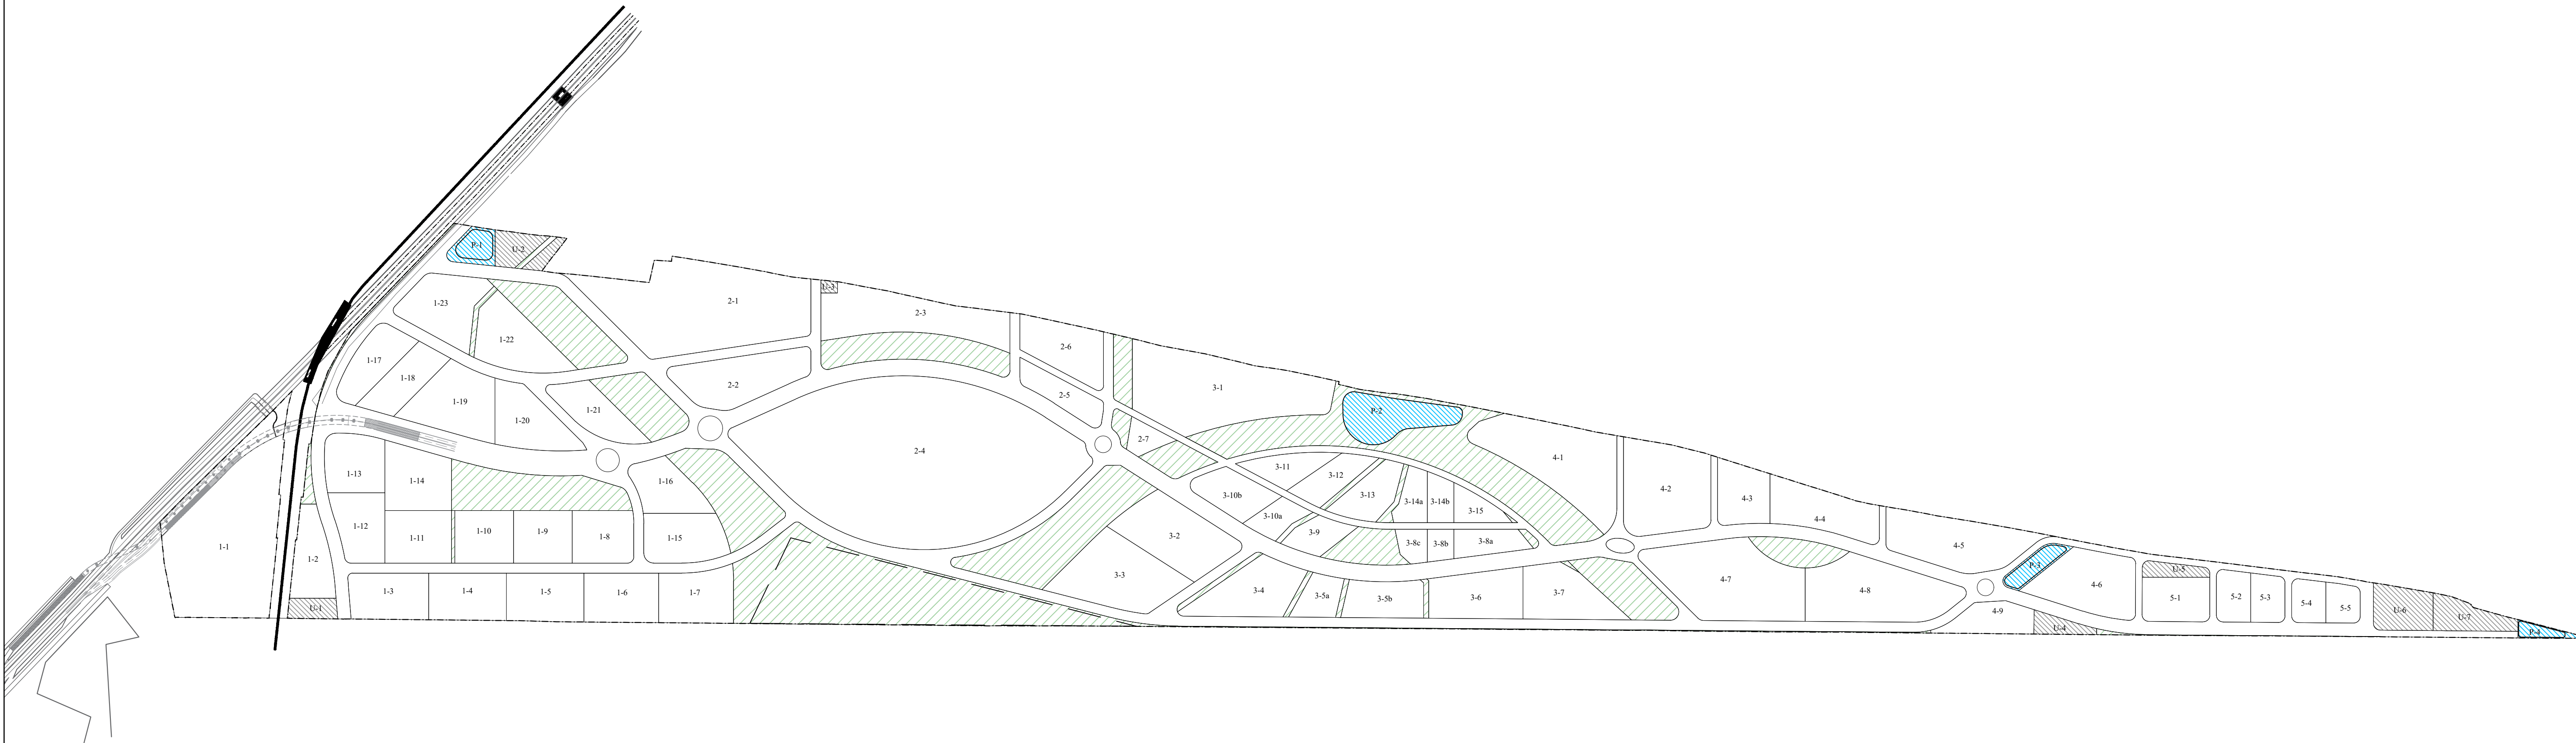

General Notes


- DRAWINGS ARE THE COPYRIGHT PROPERTY OF STANTEC CONSULTING PVT. LTD. (SCPL). THE DRAWINGS AND SPECIFICATIONS FOR THIS PROJECT ARE PROTECTED BY COPYRIGHT AND WILL NOT BE REPRODUCED, USED, OR DISTRIBUTED WITHOUT EXPRESS WRITTEN PERMISSION OF SCPL.
- ALL DIMENSIONS ARE IN METERS, UNLESS OTHERWISE MENTIONED / SPECIFIED.
- DRAWINGS IN NO CASE SHALL BE SCALED AND ONLY WRITTEN DIMENSIONS SHALL BE FOLLOWED. LARGE SCALE DETAILS SHALL TAKE PRECEDENCE OVER SMALL SCALE DRAWINGS.

R 0	Masterplan Design	22-09-2017
Rev	Purpose of Issue	Date

Legend:


- Lakes
- Utility
- Parks and Open Spaces

Key Plan

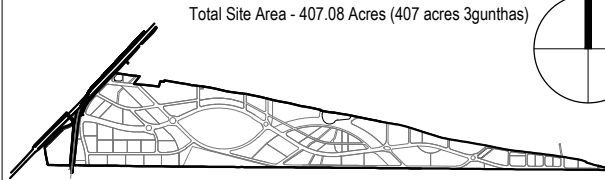

Total Site Area

Total Site Area - 407.08 Acres (407 acres 3gunthas)

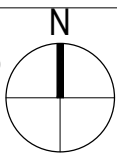

Project

DEVELOPMENT OF 408 ACRES LAND
ADJACENT TO KEMPEGOWDA
INTERNATIONAL AIRPORT AT
DEVANAHALLI, BENGALURU, KARNATAKA,
INDIA

Design Consultant



Stantec Consulting Pvt. Ltd.
(Now known as INI Design Studio Pvt. Ltd.)
7/1/72, Titanium, Corporate Road,
Nr. Prithvi Nagar, Aundh Garden,
Satellite, Ahmedabad-380015, India
Tel: +91 79 66128870 / 71/ 72
Fax: +91 79 66128873

Client



Karnataka State Industrial &
Infrastructure
Development Corporation
limited

Stantec Project No: 124200288

Drawing Title: Plot Numbers

Drawing Number KSIIDC_MP_104	Drawing Scale 1 : 6000	Size Custom A1 - 841 X 350 mm	Date 22-09-2017
---------------------------------	---------------------------	----------------------------------	--------------------